

40ft New Ground Level Office Container

SKU: 40STOFNX


Buy Online

40' x 8'6"




Standard Features

- Heavy Duty Corrugated Steel Construction
- Ground-level entry (no ramps required)
- Marine-grade plywood flooring
- Secure steel man door
- Barred windows for security
- Weather-resistant, wind & watertight
- Insulated interior walls & ceiling

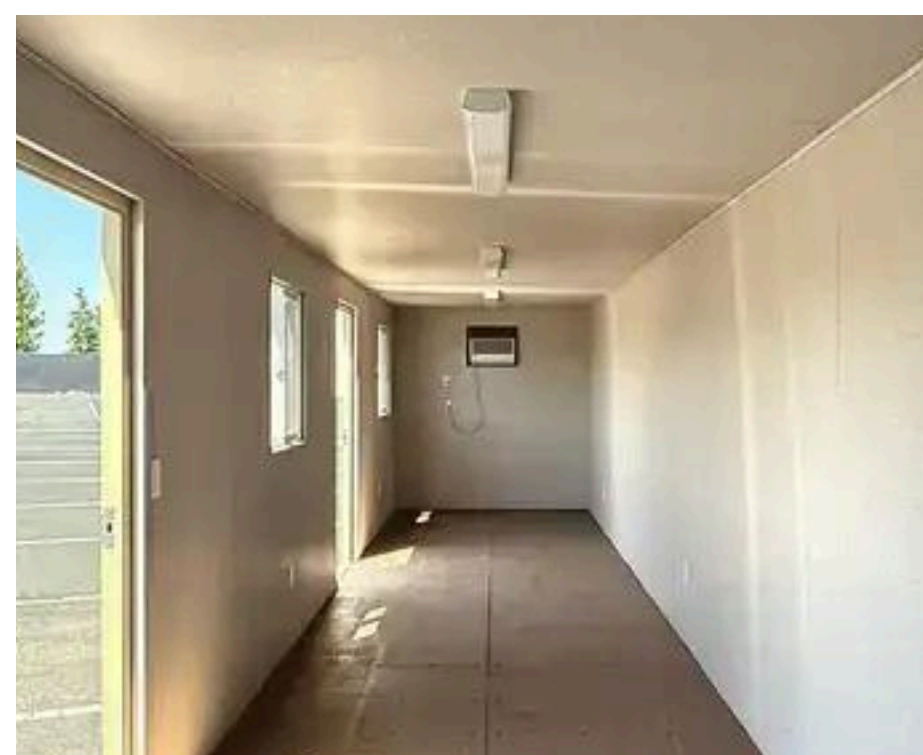


SHOP DRAWINGS

		20FT NEW GROUND LEVEL OFFICE CONTAINER			SKU: 40STOFNX		
--	--	--	--	--	---------------	--	--

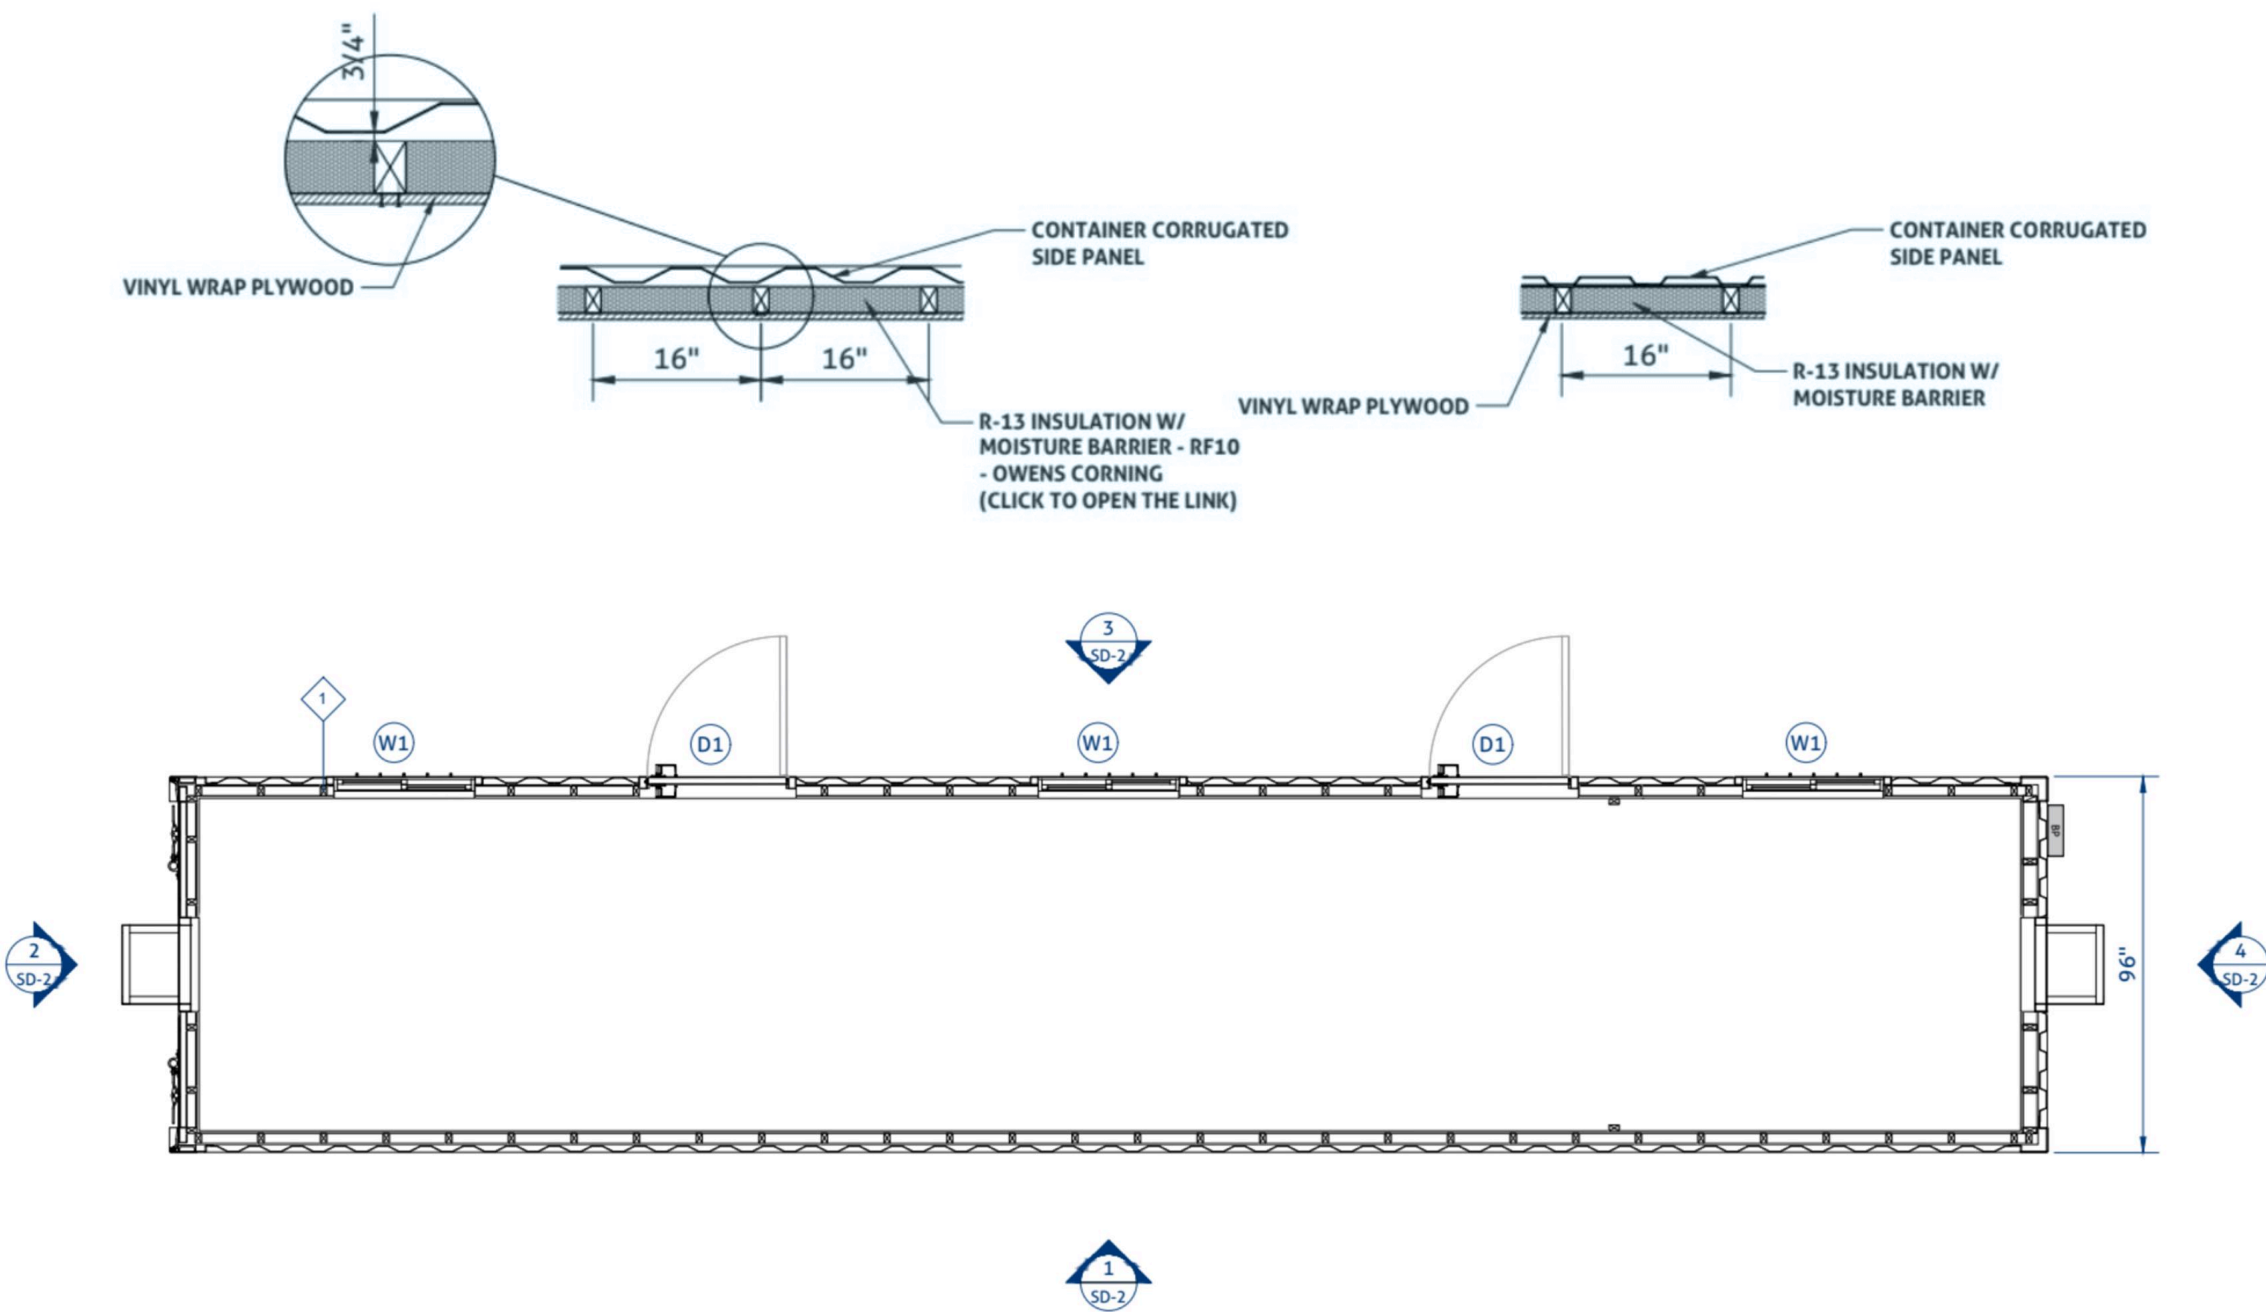

● Floor pan

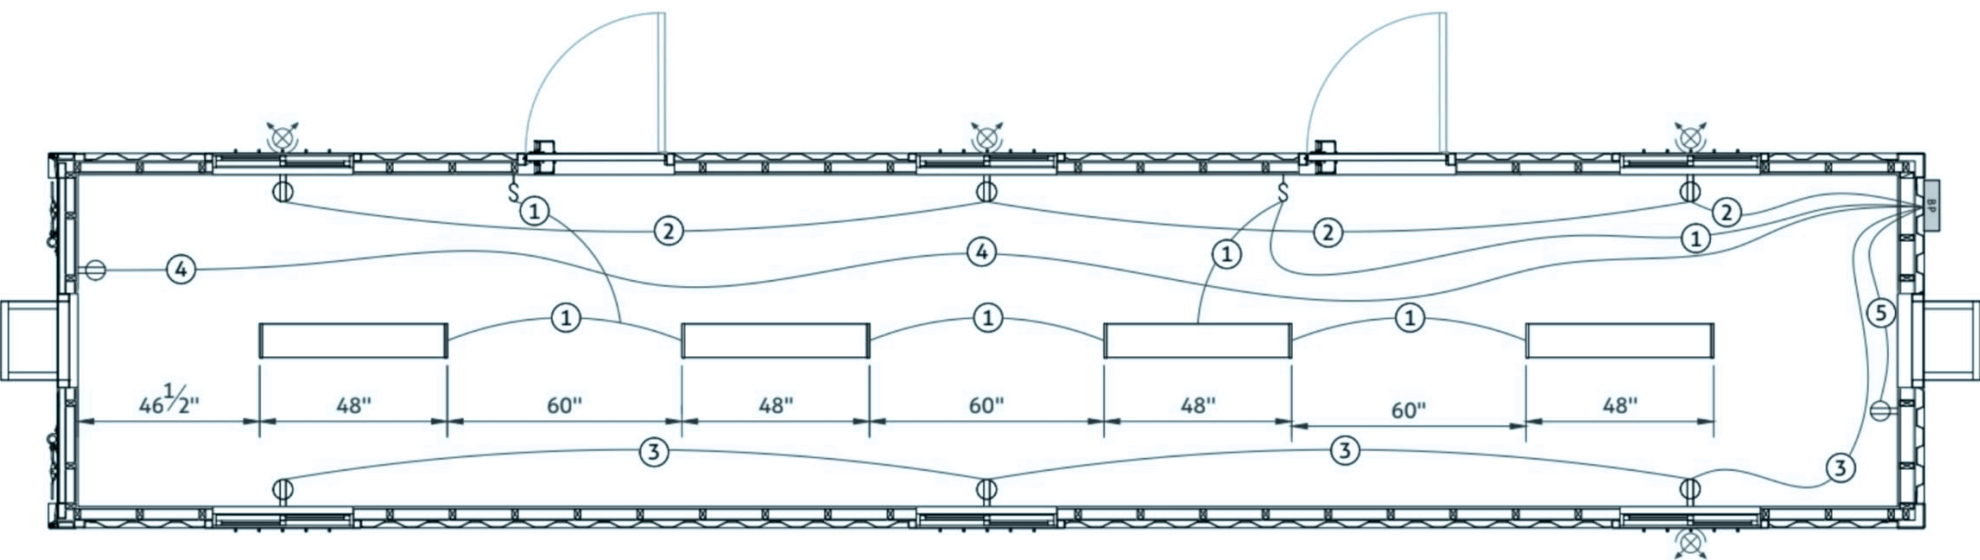


● Electrical plan


--	--	--	--	--	--	--	--	--	--

SHOP DRAWINGS


		20FT NEW GROUND LEVEL OFFICE CONTAINER			SKU: 40STOFNX		
--	--	--	--	--	---------------	--	--

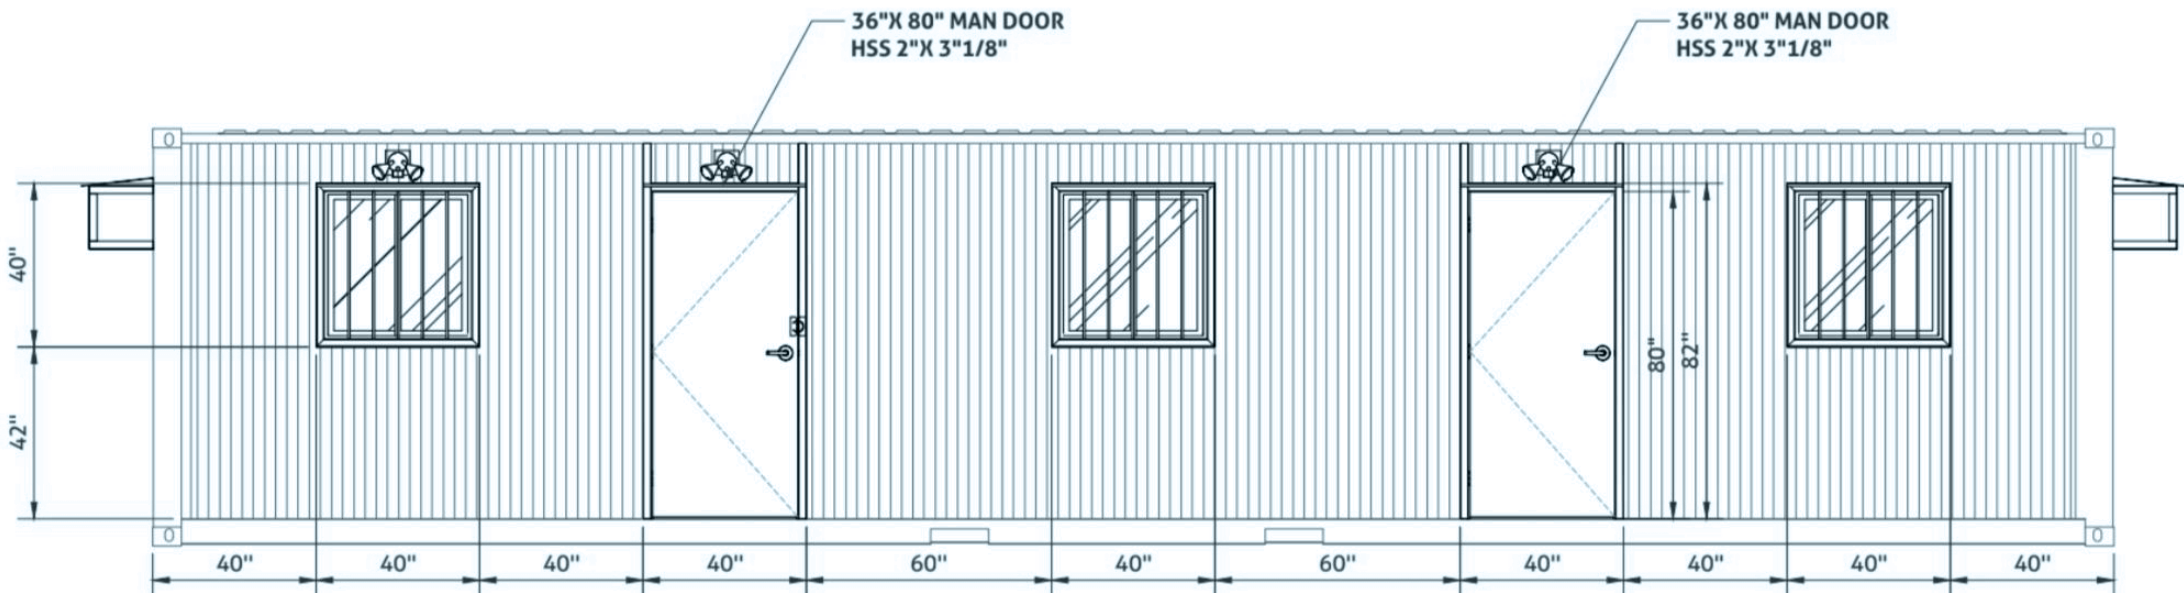


● Left side view

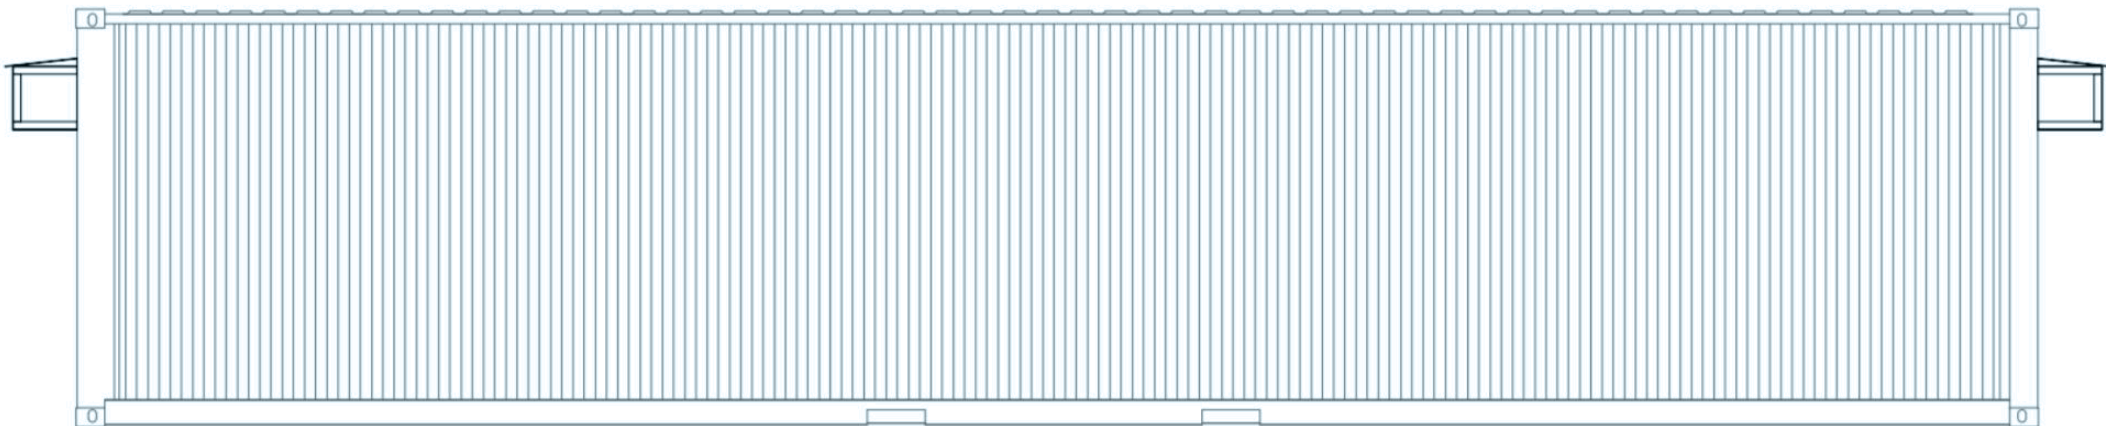

● Right side view

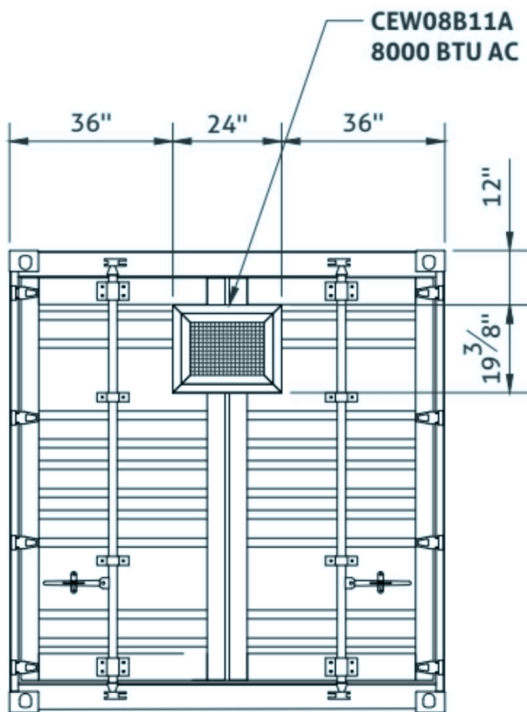

● Left side view

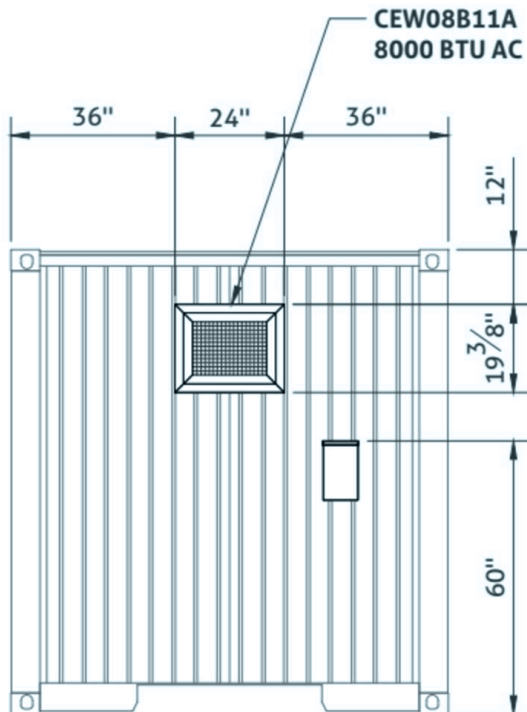

● End view

--	--	--	--	--	--	--	--	--	--

Key Benefits

- ✓ Ready-to-use office space
- ✓ Ground-level access for easy entry
- ✓ Ideal for temporary or permanent offices
- ✓ Secure & weather-resistant workspace

Common Uses

- Job site office
- Site supervision or management office
- Security or gate office
- Check-in or control room

Specifications

	Length	Width	Height	Weight
External Dimensions	40' (12.19m)	8' (2.44m)	8'6" (2.59m)	 8,800 – 10,500 lbs 4,000 – 4,760 kg
Internal Dimensions	39'4" (11.8m)	7'8" (2.34m)	7'10" (2.39m)	
Door Dimensions	-	7'8" (2.34m)	7'5" (2.28m)	

Custom Fabrications

- Custom Exterior Color
- Climate Control (HVAC)
- Dual Pane Windows
- Electrical Package
- Ventilation
- R13 Insulation

 TILT-BED TRUCK	125ft of straight clearance, 12ft width, and 16 ft vertical clearance. No equipment required	 Local delivery starting at \$350
 FLATBED TRUCK	125 ft of straight clearance, 12 ft width, 14 ft vertical clearance, and side access for unloading. Need a forklift rated for at least 10,000 lbs to remove the container	

Available Accessories

- Heavy Duty container Ramps
- Heavy Duty container Locks
- Light Duty Ramps
- Shelves
- ConexRamps
- Cargo container Lock
- More on [conexwest.com](#) ↗

Optional Fabrication

- ☐ Custom Exterior Color
- ☐ Window
- ☐ Electrical Package
- ☐ Cargo Door Lock Box
- ☐ Ventilation
- ☒ and more
- ☐ HVAC
- ☐ R13 Insulation