




**FRONT SIDE VIEW**

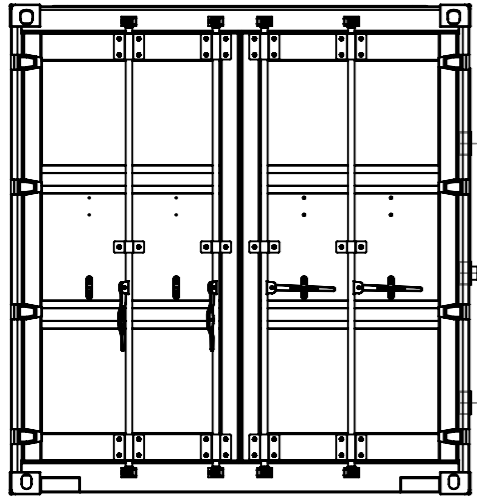



**RIGHT SIDE VIEW**

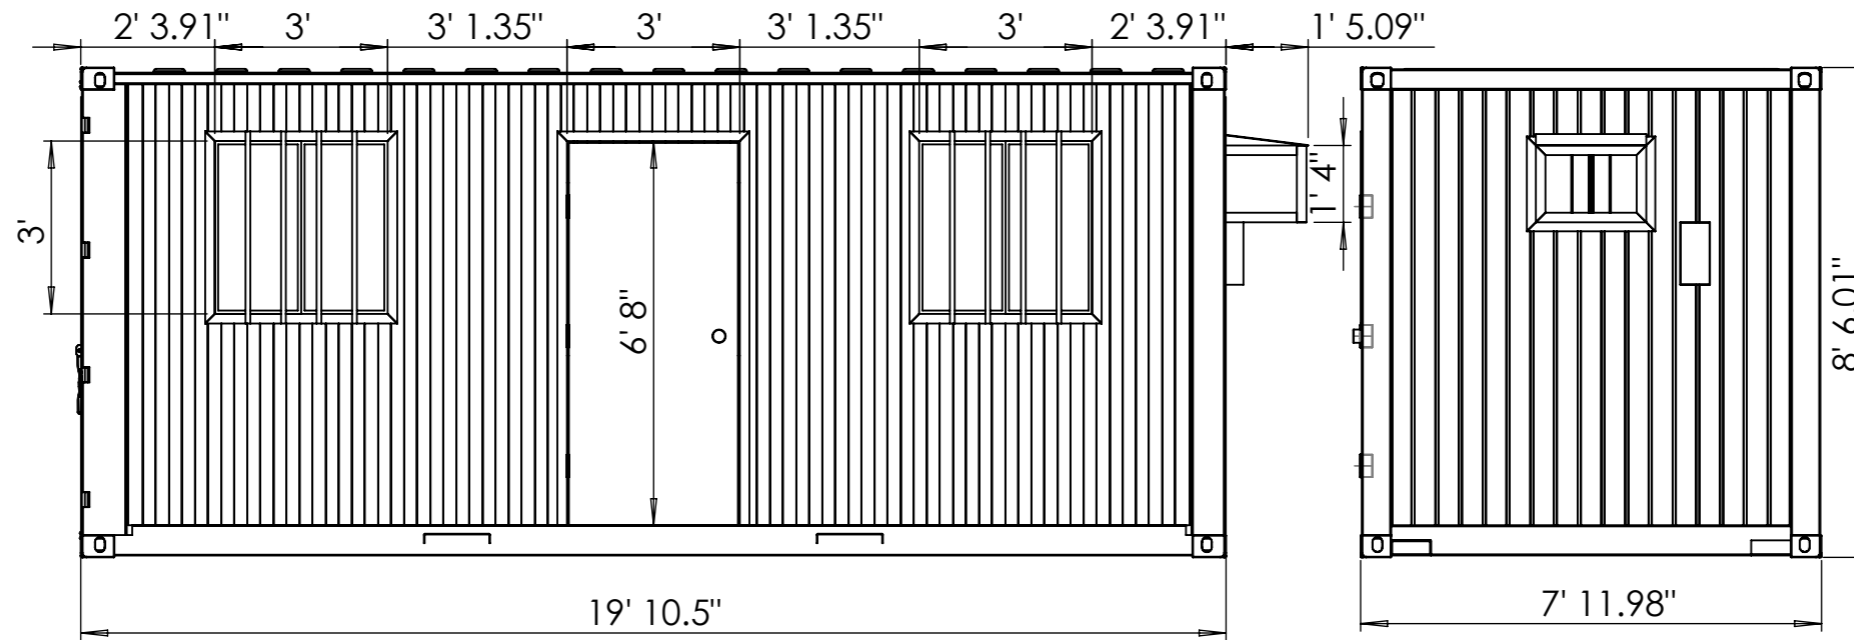

**REAR SIDE VIEW**

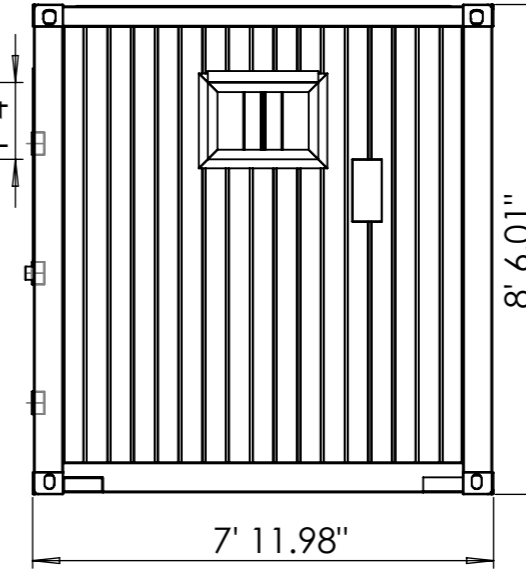

**ELECTRIC PLAN**

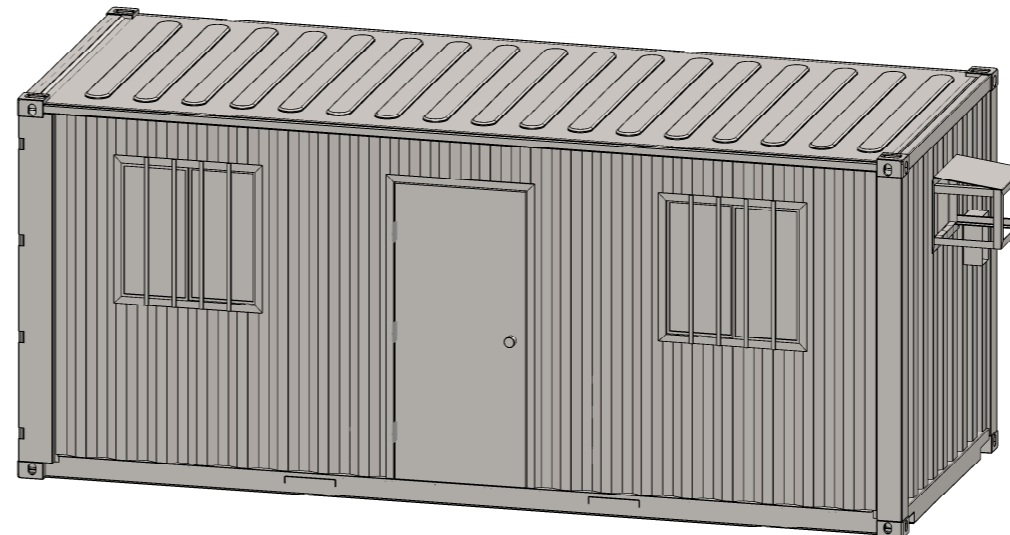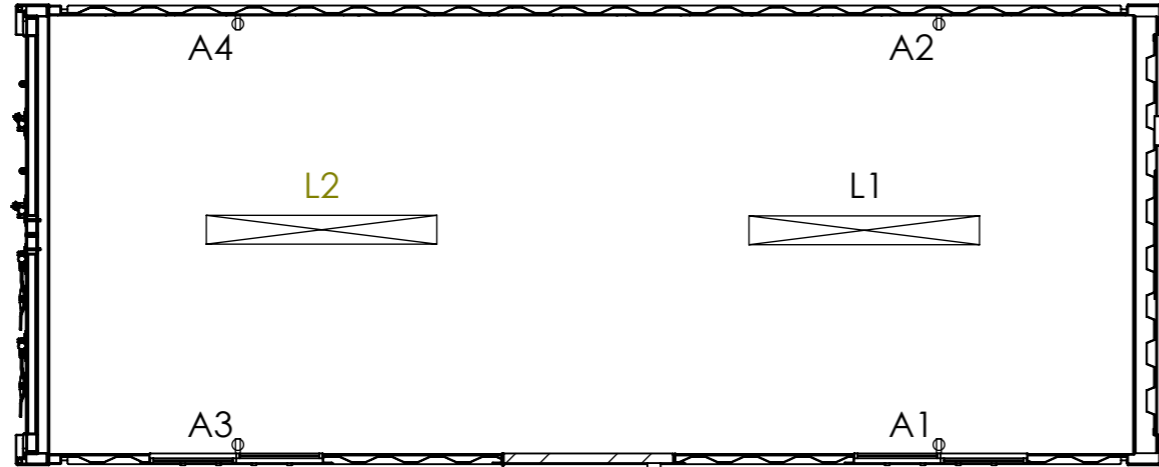

THIS DRAWING AND THE INFORMATION HEREIN CONTAINED ARE THE PROPERTY OF "CONEXWEST" WHICH HAS FURNISHED THEM IN CONFIDENCE UPON THE UNDERSTANDING AND CONDITIONS ALL PERSONS, FIRMS OR CORPORATIONS RECEIVING THEM BE DEEMED TO HAVE AGREED TO MAKE NO COPY, DUPLICATION, DISCLOSURE OR USE WHATSOEVER OF ALL OR ANY PART THEREOF EXCEPT AS EXPRESSLY AUTHORIZED IN WRITING BY "CONEXWEST"  
 Conexwest  
 855-878-5233  
 800 Avenue H, San Francisco CA 94130  
 sales@conexwest.com

**GENERAL NOTES**

1. IF YOU HAVE QUESTIONS - ASK!
2. DO NOT SCALE DRAWING.
3. REMOVE ALL SHARP CORNERS
4. REMOVE ALL WELD SPLATTER
5. MATERIAL IS LISTED
6. QUANTITY IS LISTED

5		
4		
3		
2		
1		

REV#	DATE	DESCRIPTION
------	------	-------------



PRODUCT 20' OFFICE CONTAINER

TITLE 20' OFFICE

SKU

DATE 1.10.19 SCALE: NOT TO SCALE

DRAWN BY M.S CHECKED BY M.H